



TRACT R-81  
 BEING A PORTION  
 OF  
 SECTION 16, TOWNSHIP 41 S, RANGE 41 E,  
 [F.F.EL. = 21.35]  
 NO WELL OR SEPTIC SYSTEM WITHIN 100' OF SUBJECT PARCEL  
 (NO SURFACE WATER)

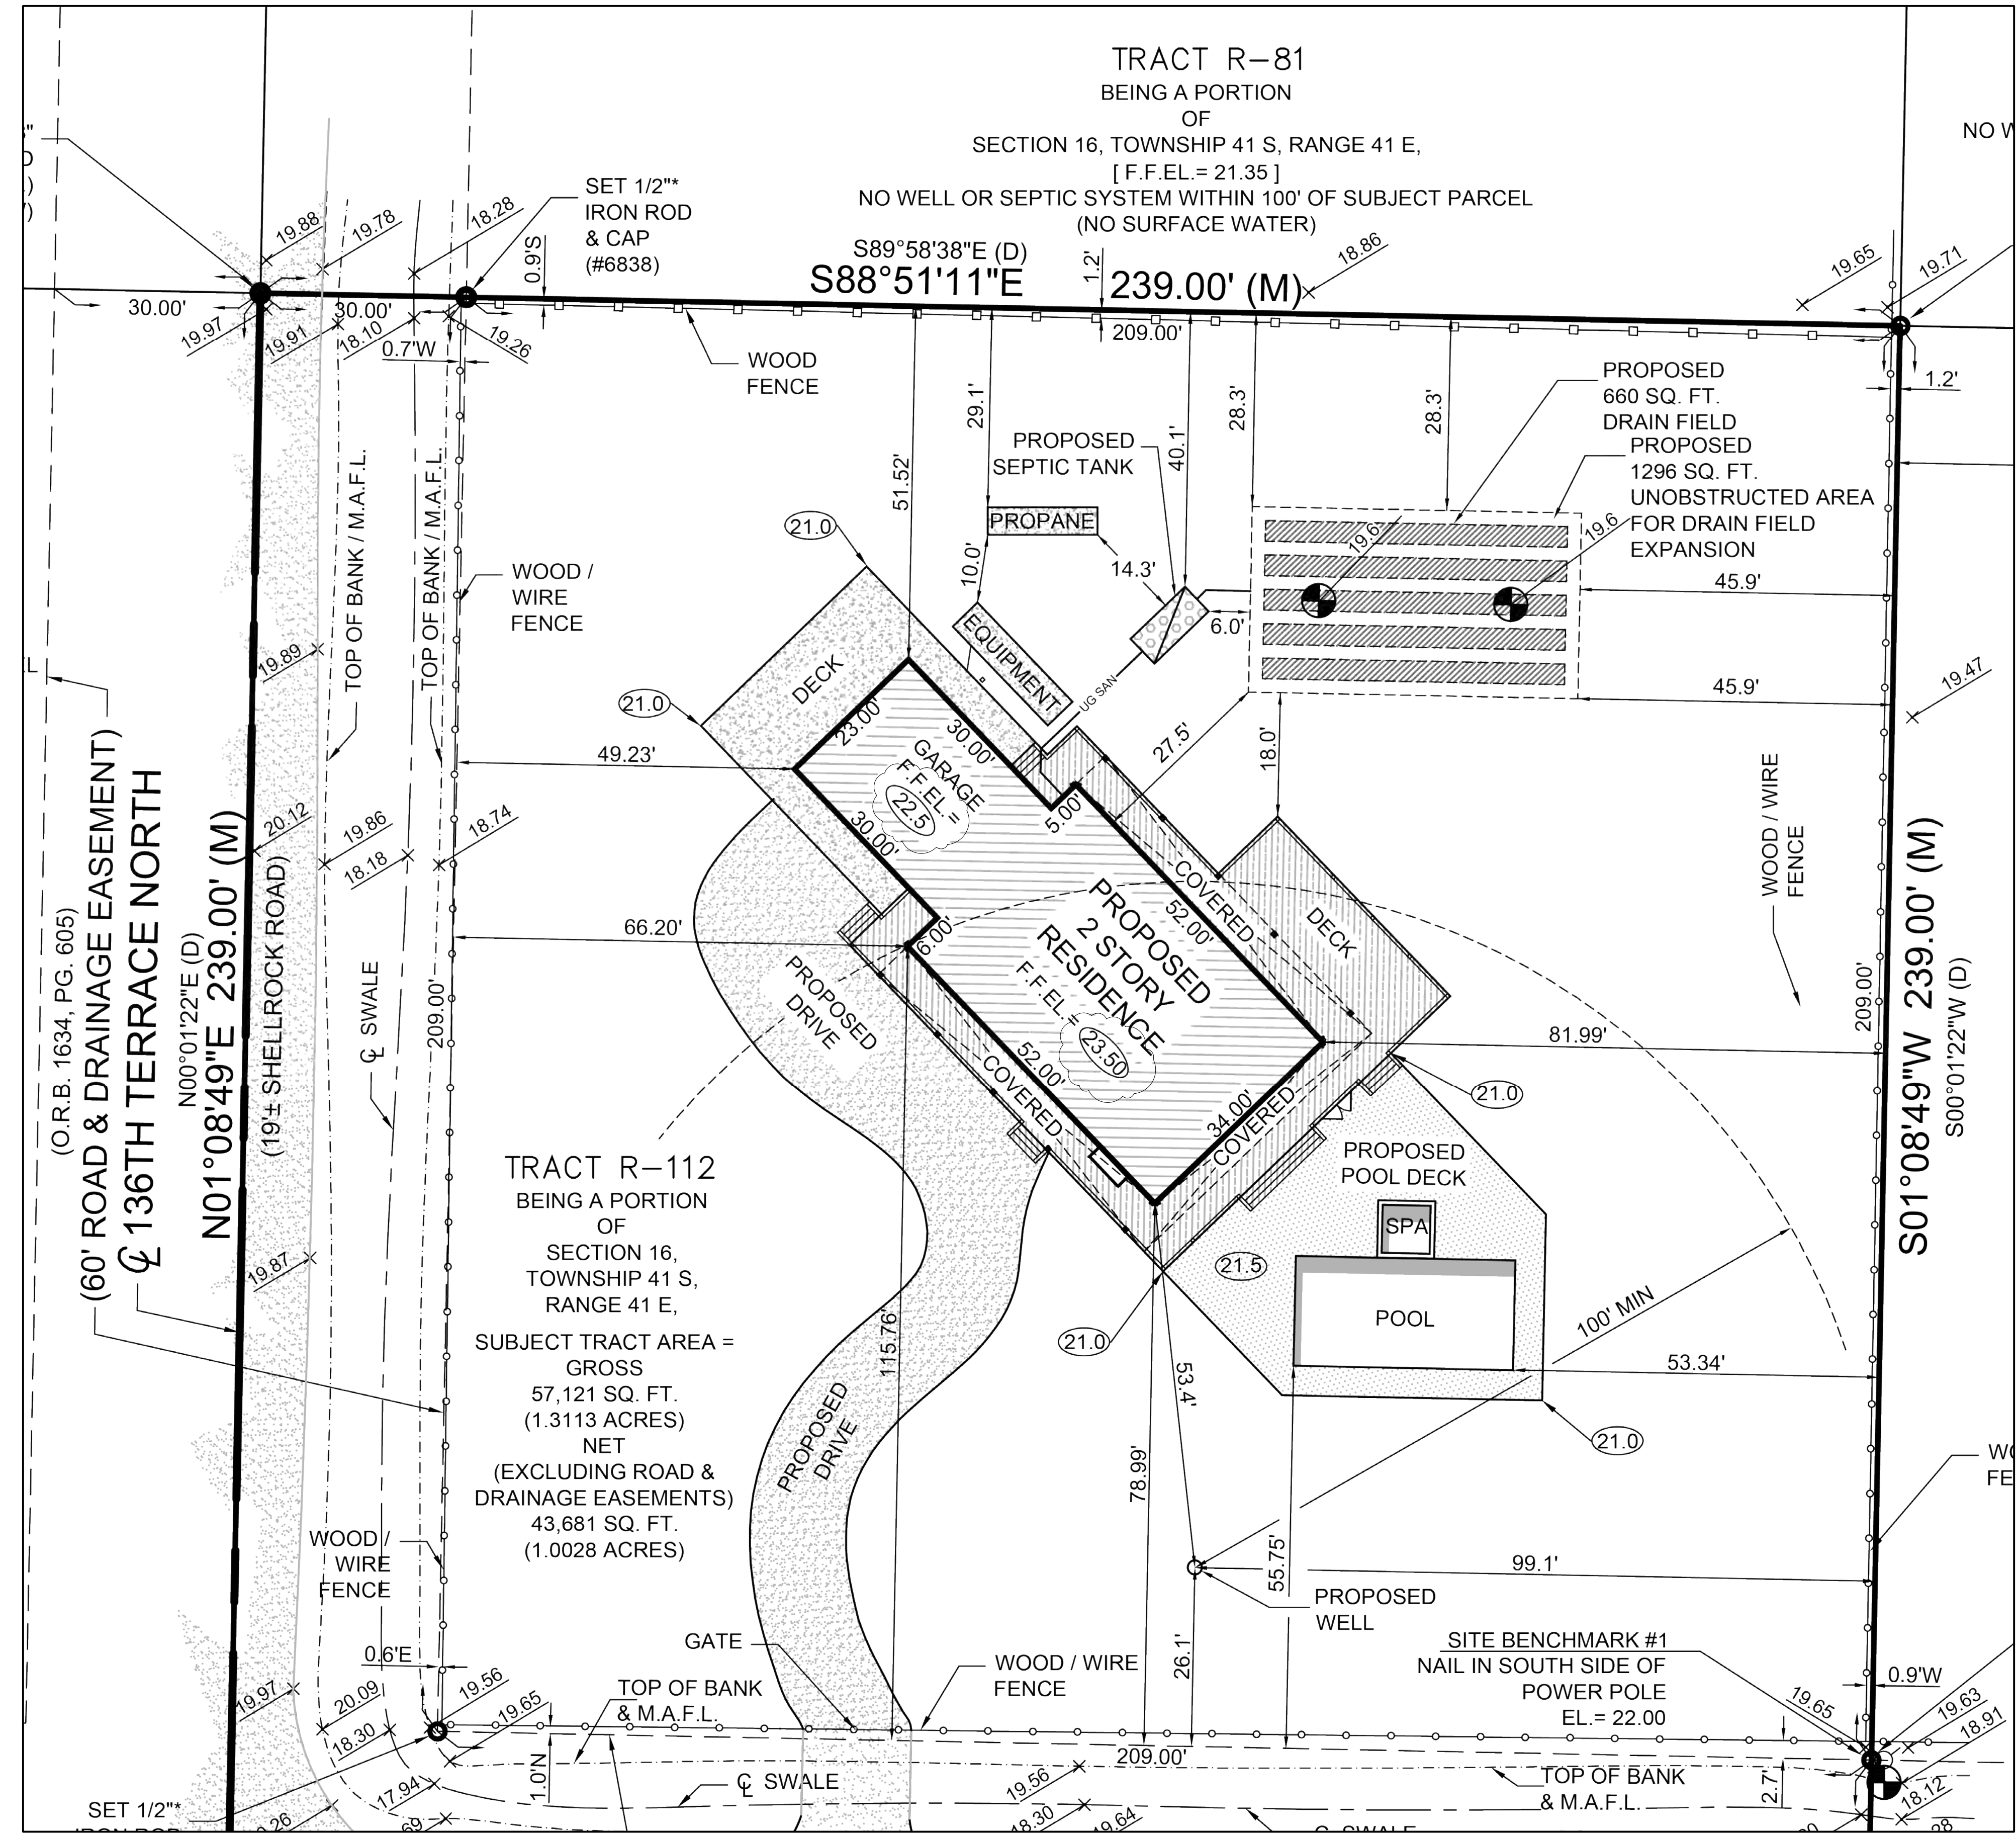


TRACT R-112  
 BEING A PORTION  
 OF  
 SECTION 16,  
 TOWNSHIP 41 S,  
 RANGE 41 E,  
 SUBJECT TRACT AREA =  
 GROSS  
 57,121 SQ. FT.  
 (1.3113 ACRES)  
 NET  
 (EXCLUDING ROAD &  
 DRAINAGE EASEMENTS)  
 43,681 SQ. FT.  
 (1.0028 ACRES)

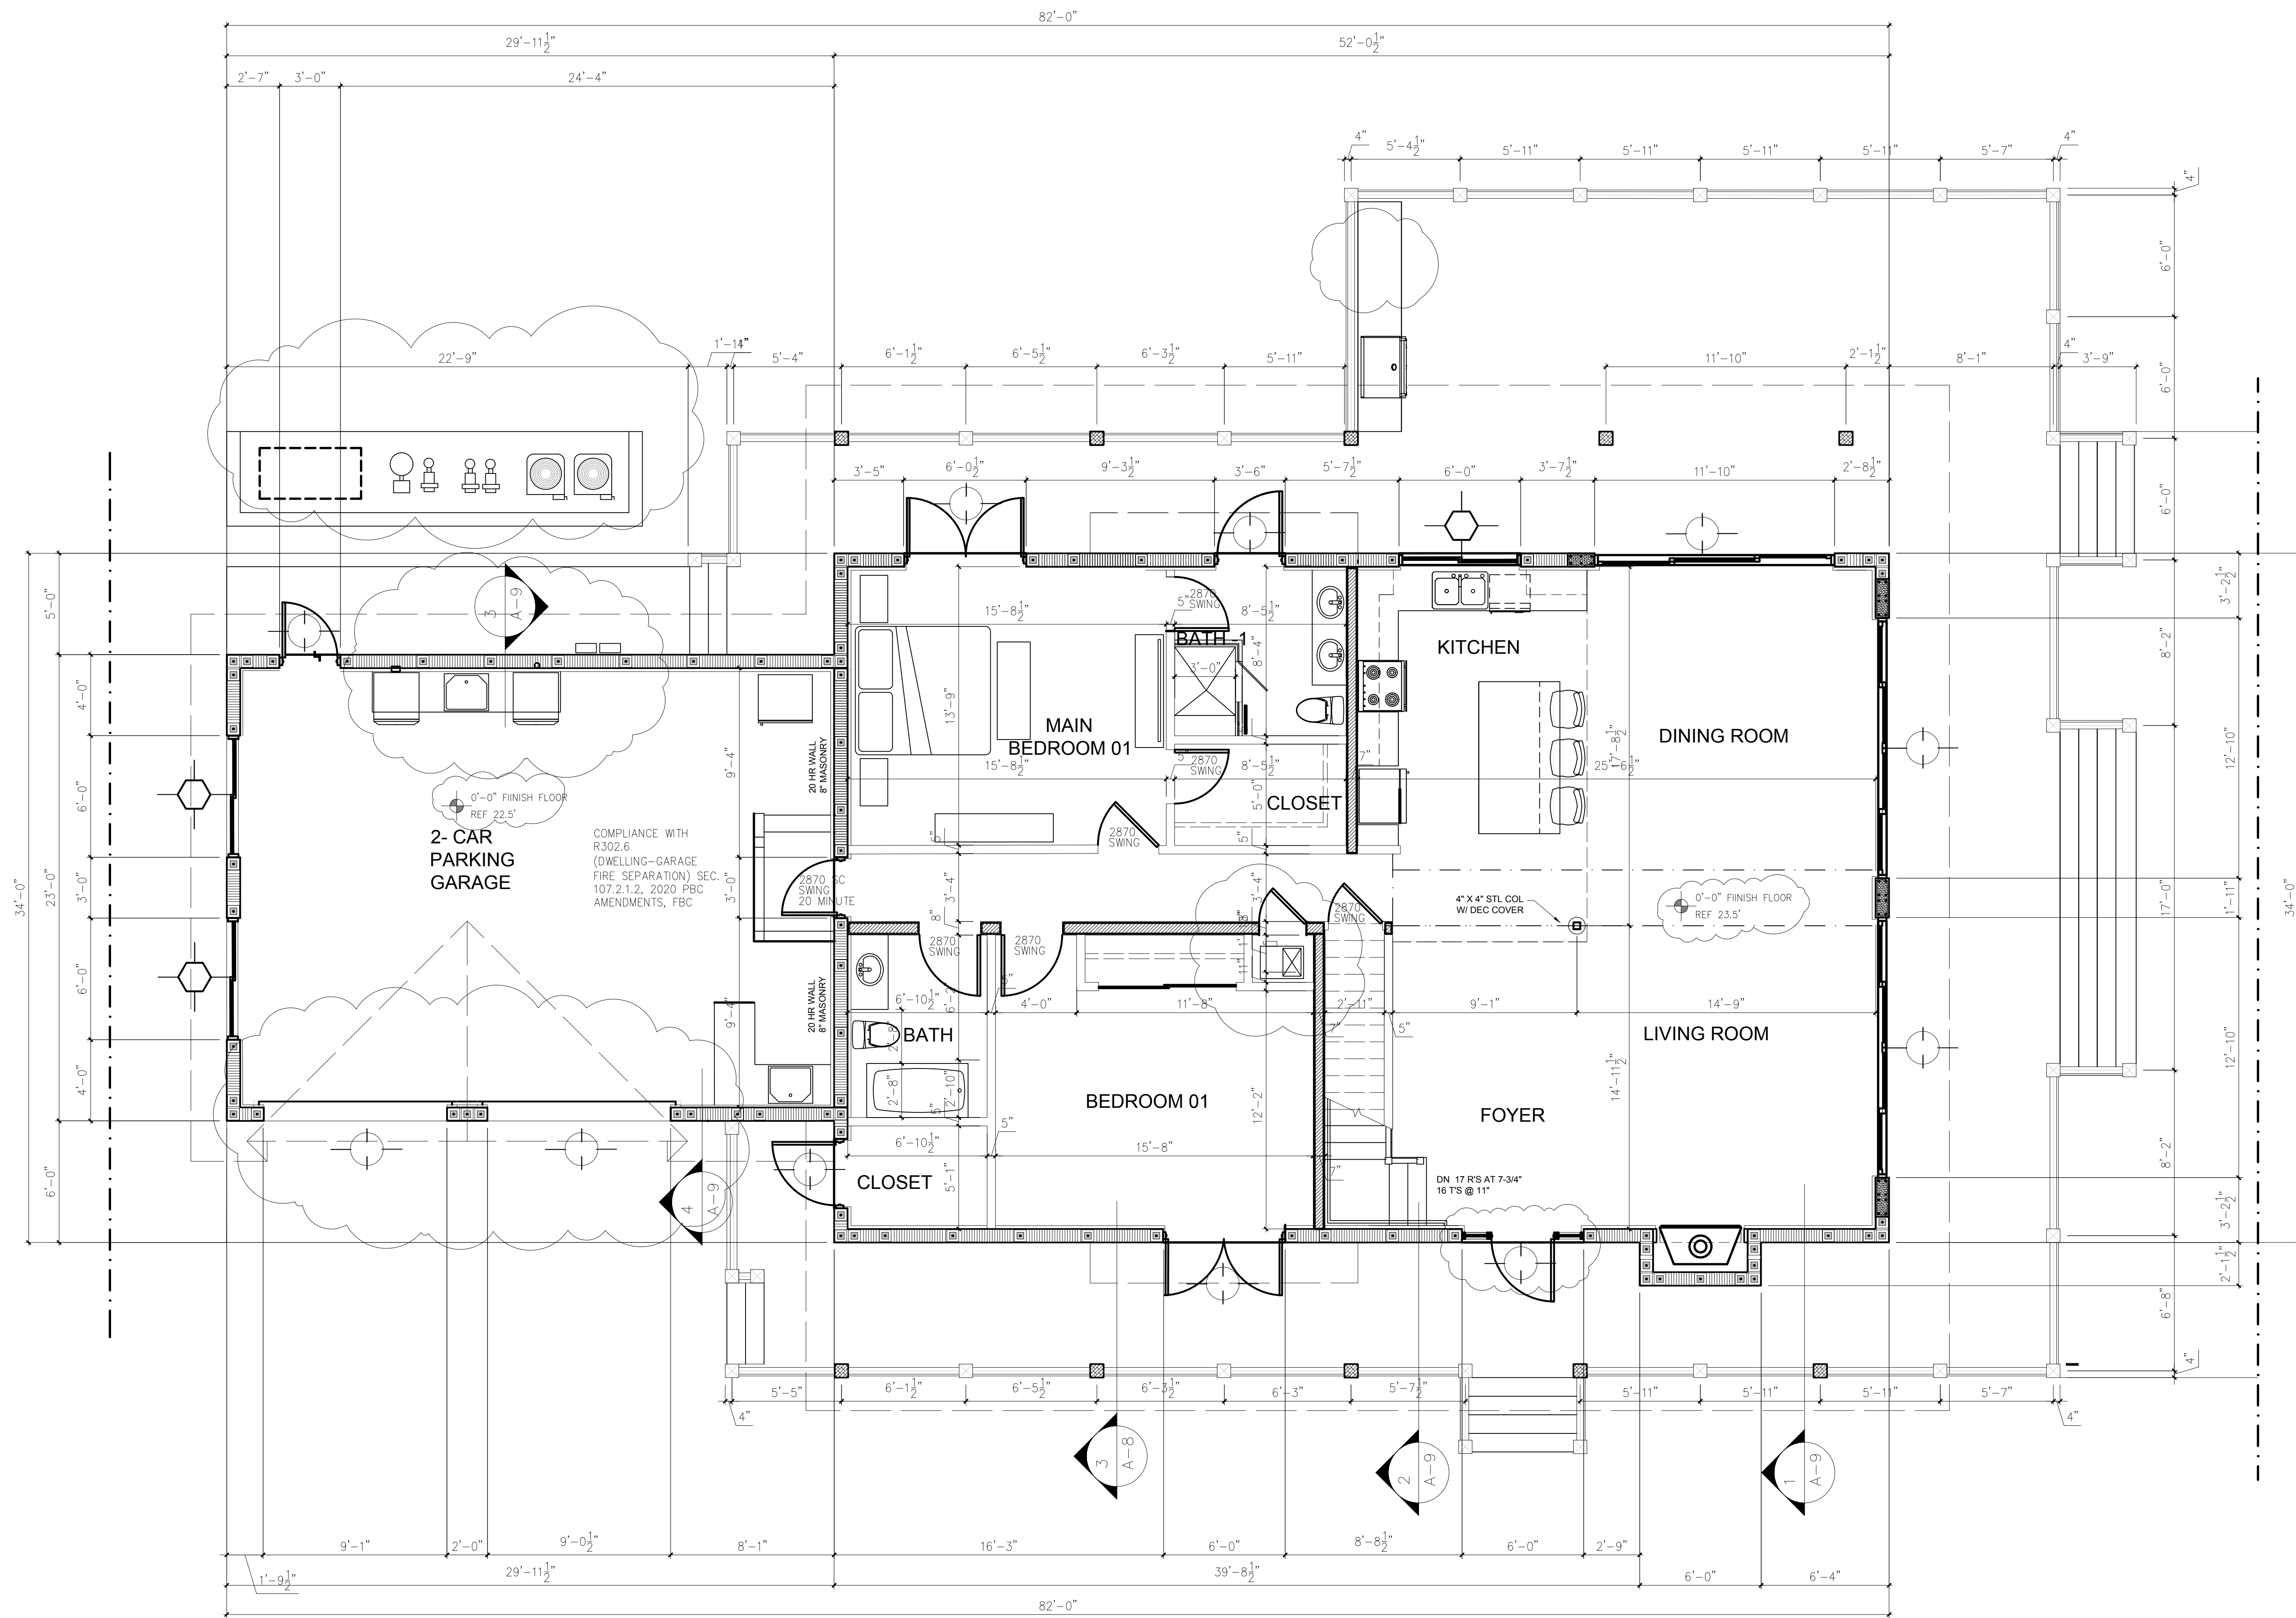


COMPLIANCE WITH R302.6 (DWELLING-GARAGE FIRE SEPARATION) SEC. 107.2.1.2, 2020 PBC AMENDMENTS, FBC

GROUND FLOOR  
SCALE: 1/4" = 1'-0"

1  
A-3

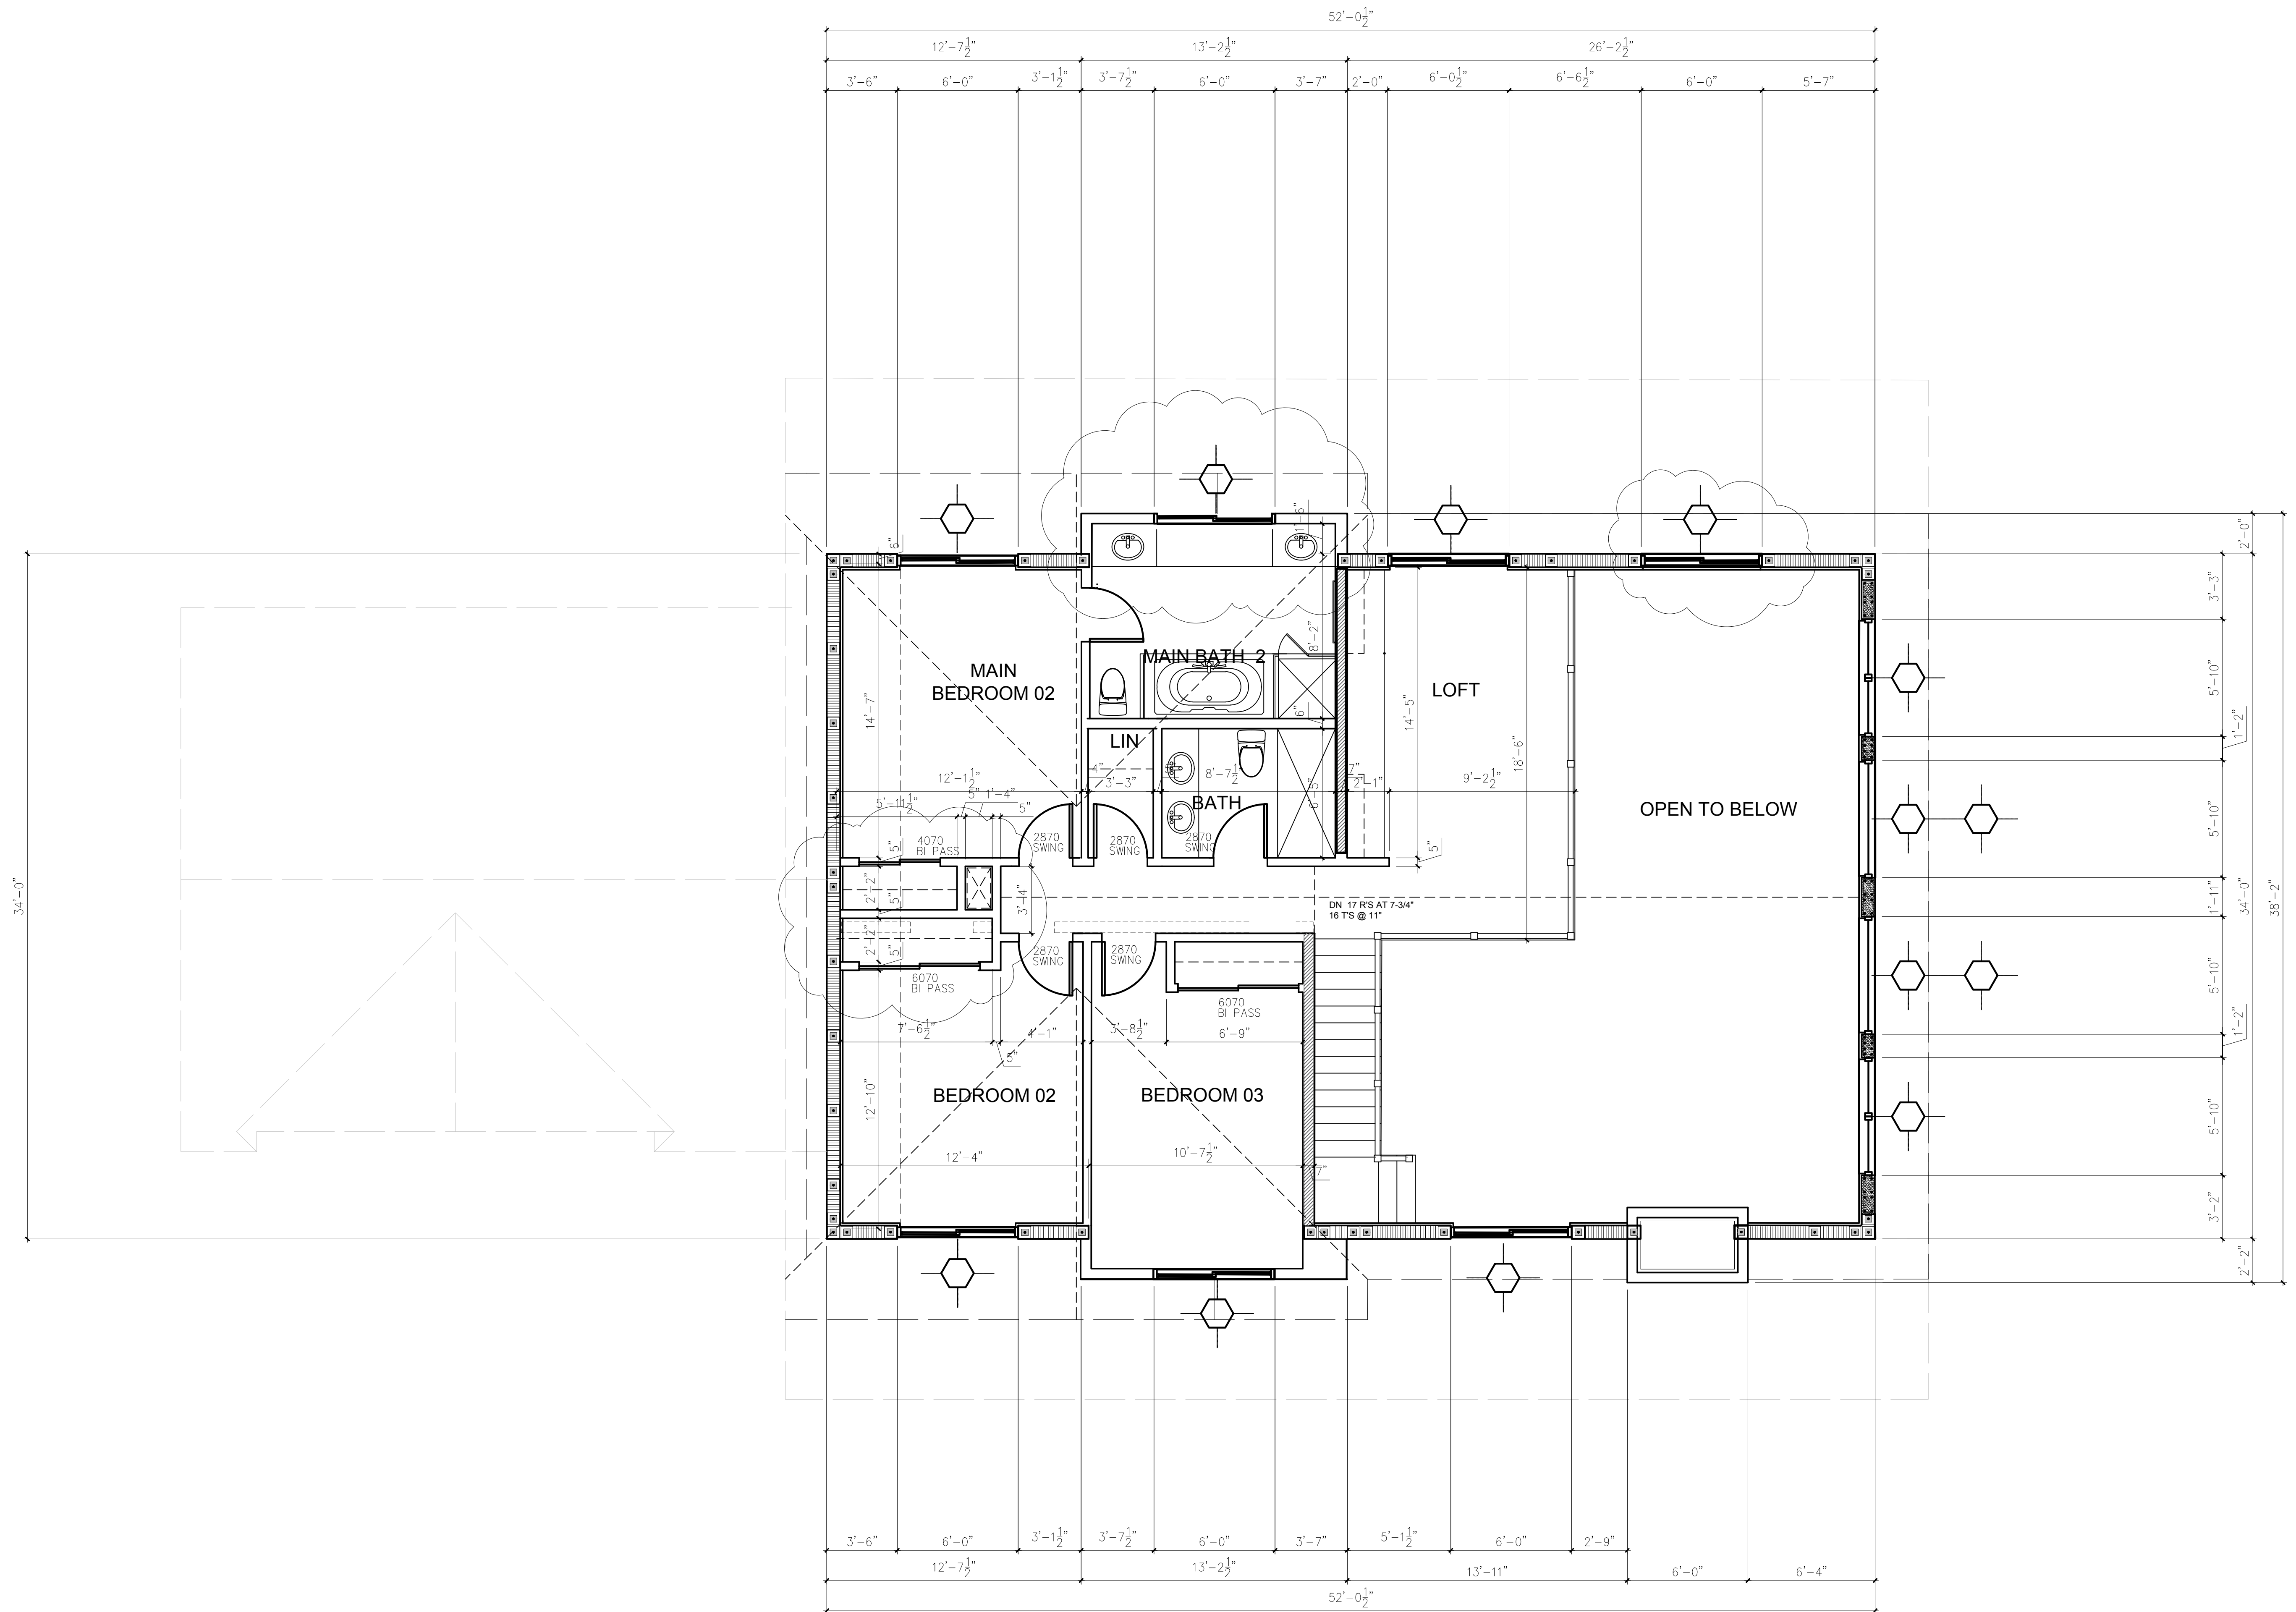


SECOND FLOOR PLAN  
SCALE: 1/4" = 1'-0"

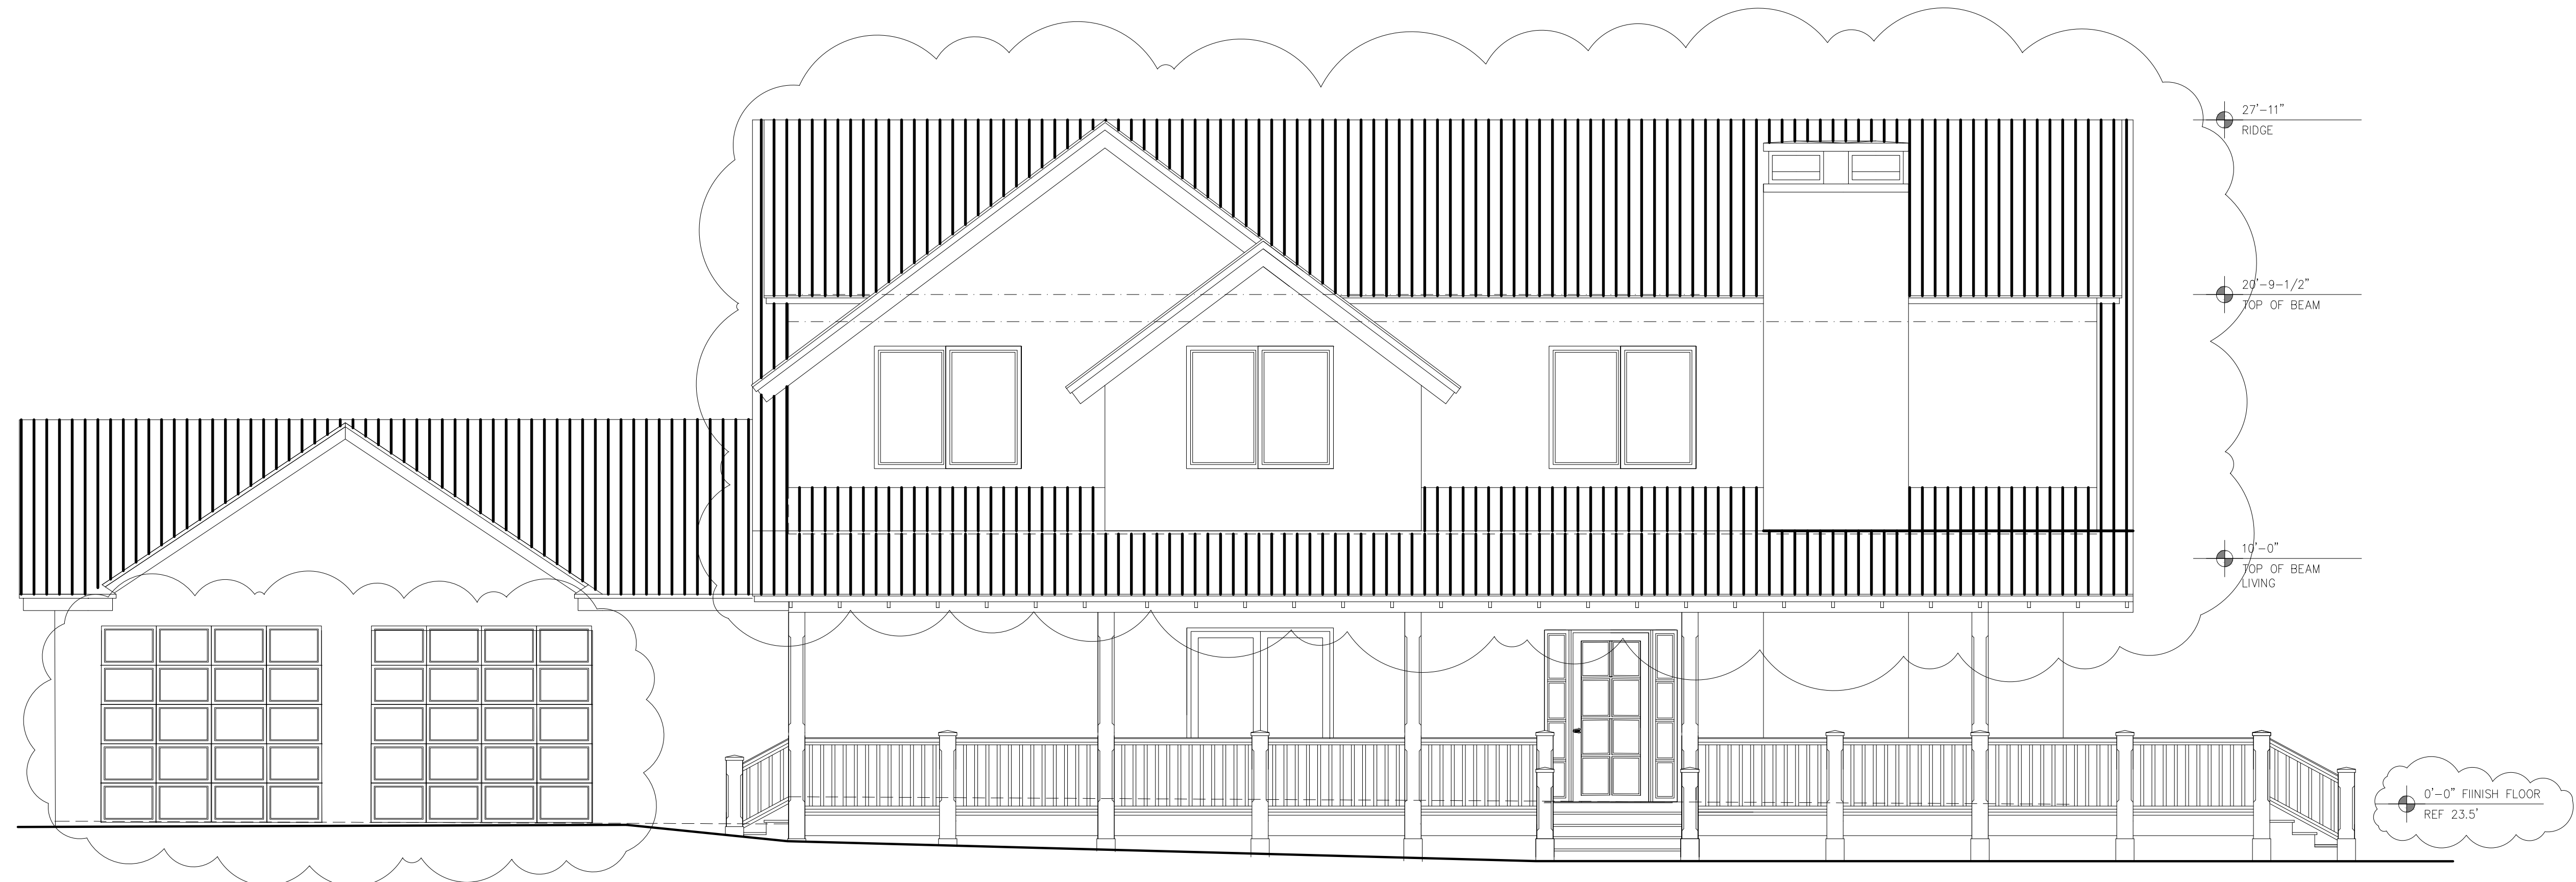

FRONT ELEVATION 1  
 SCALE: 1/4" = 1'-0" A7




BACK ELEVATION 2  
 SCALE: 1/4" = 1'-0" A7

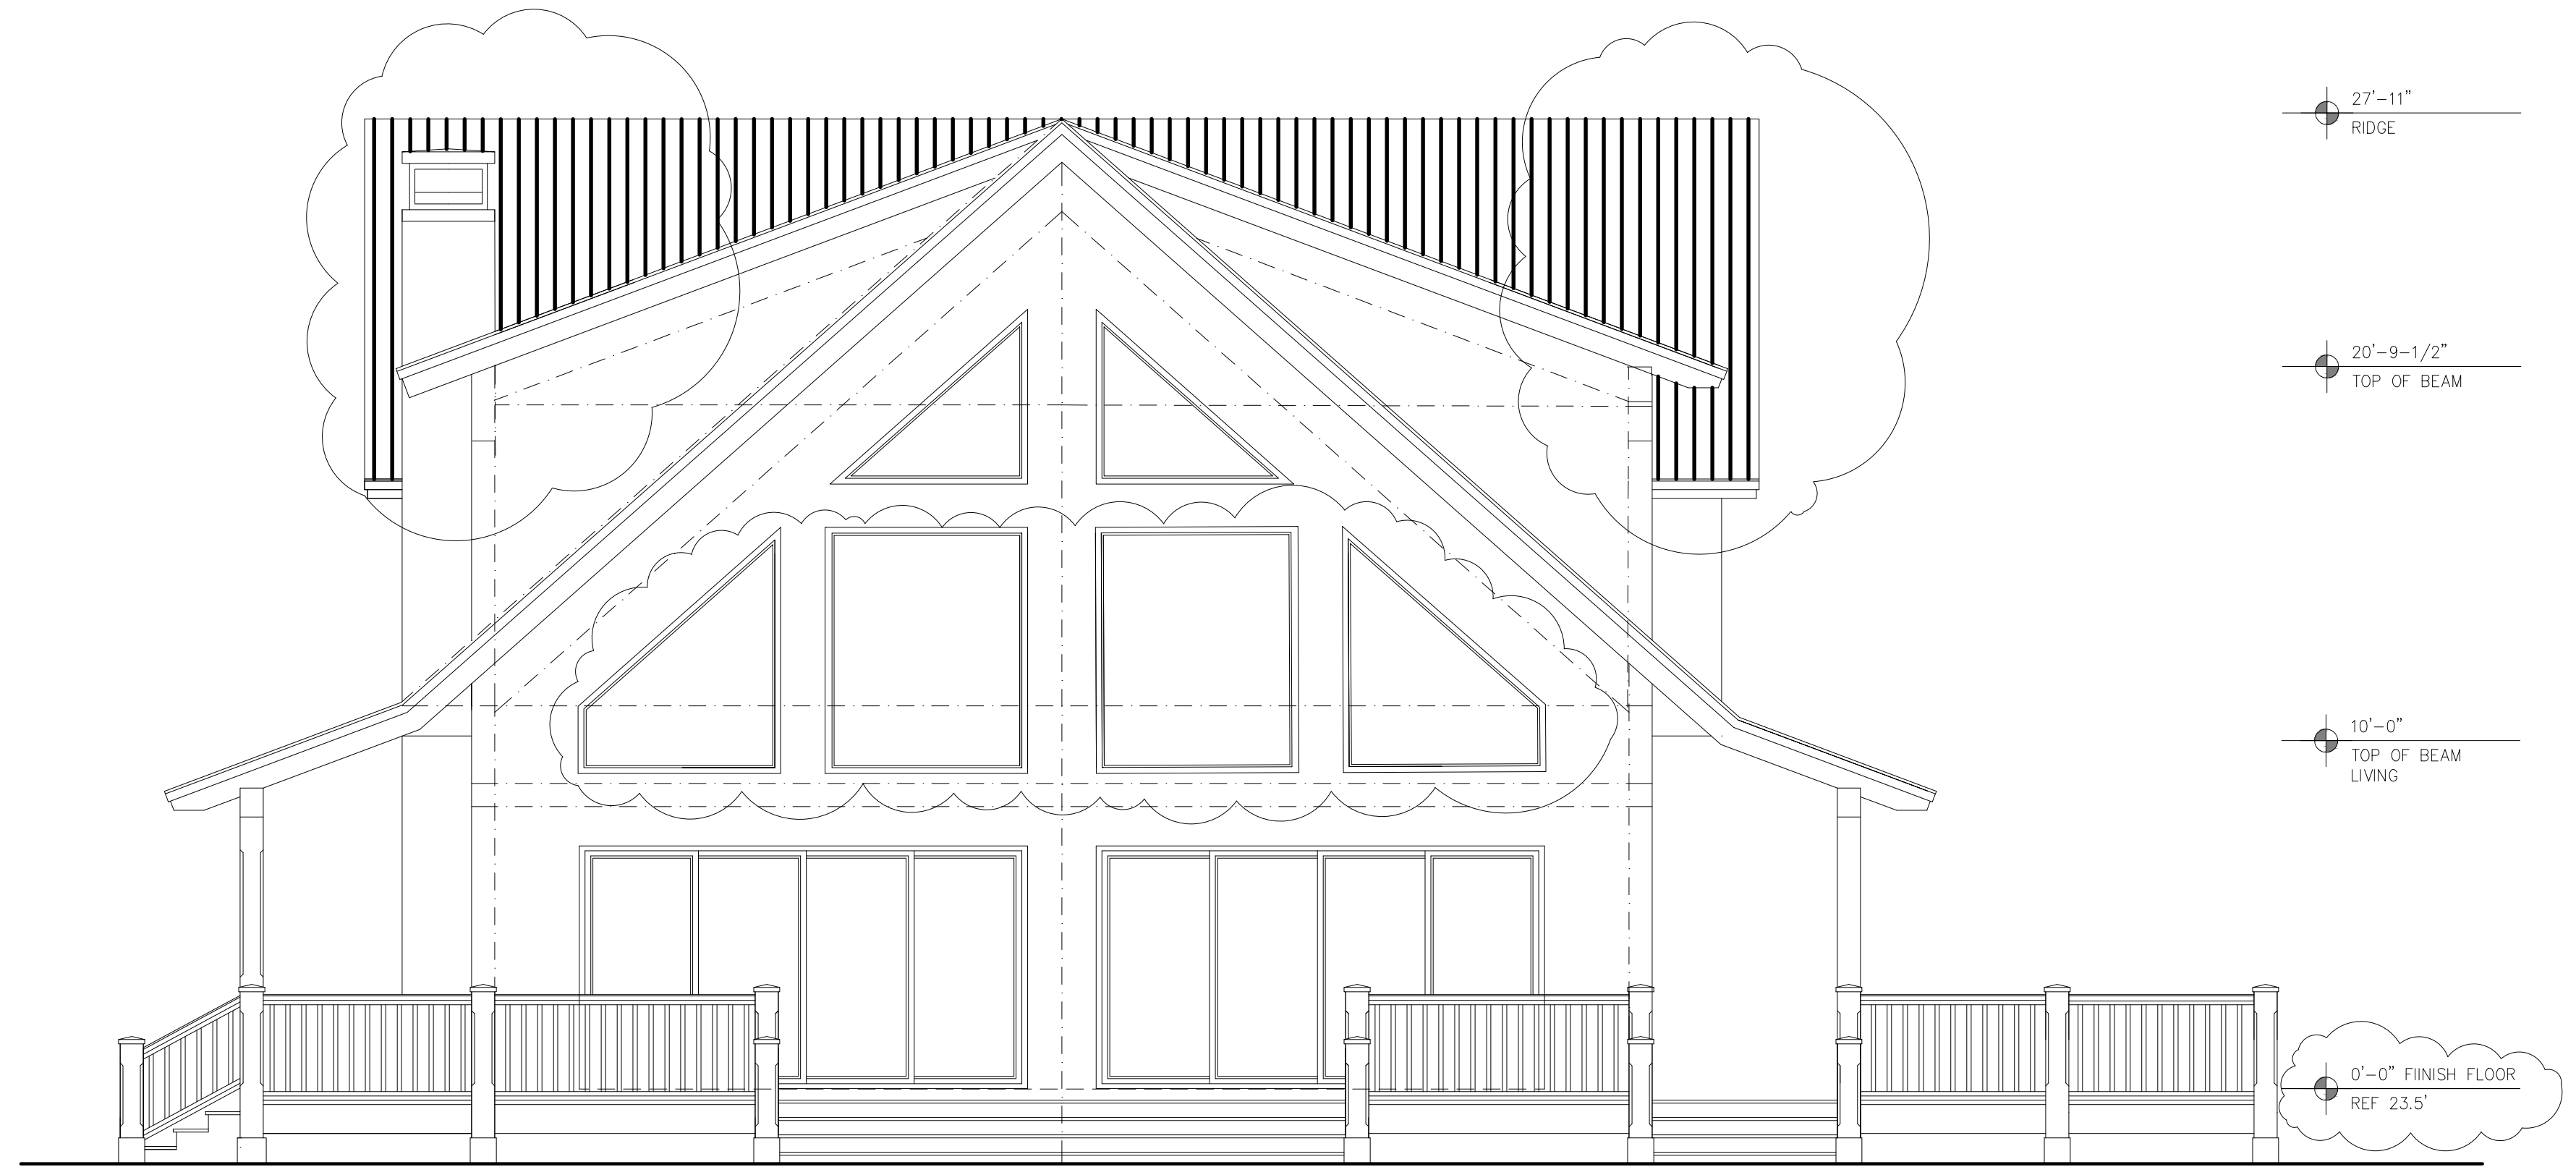

RIGHT ELEVATION

SCALE: 1/4" = 1'-0"

1  
A8

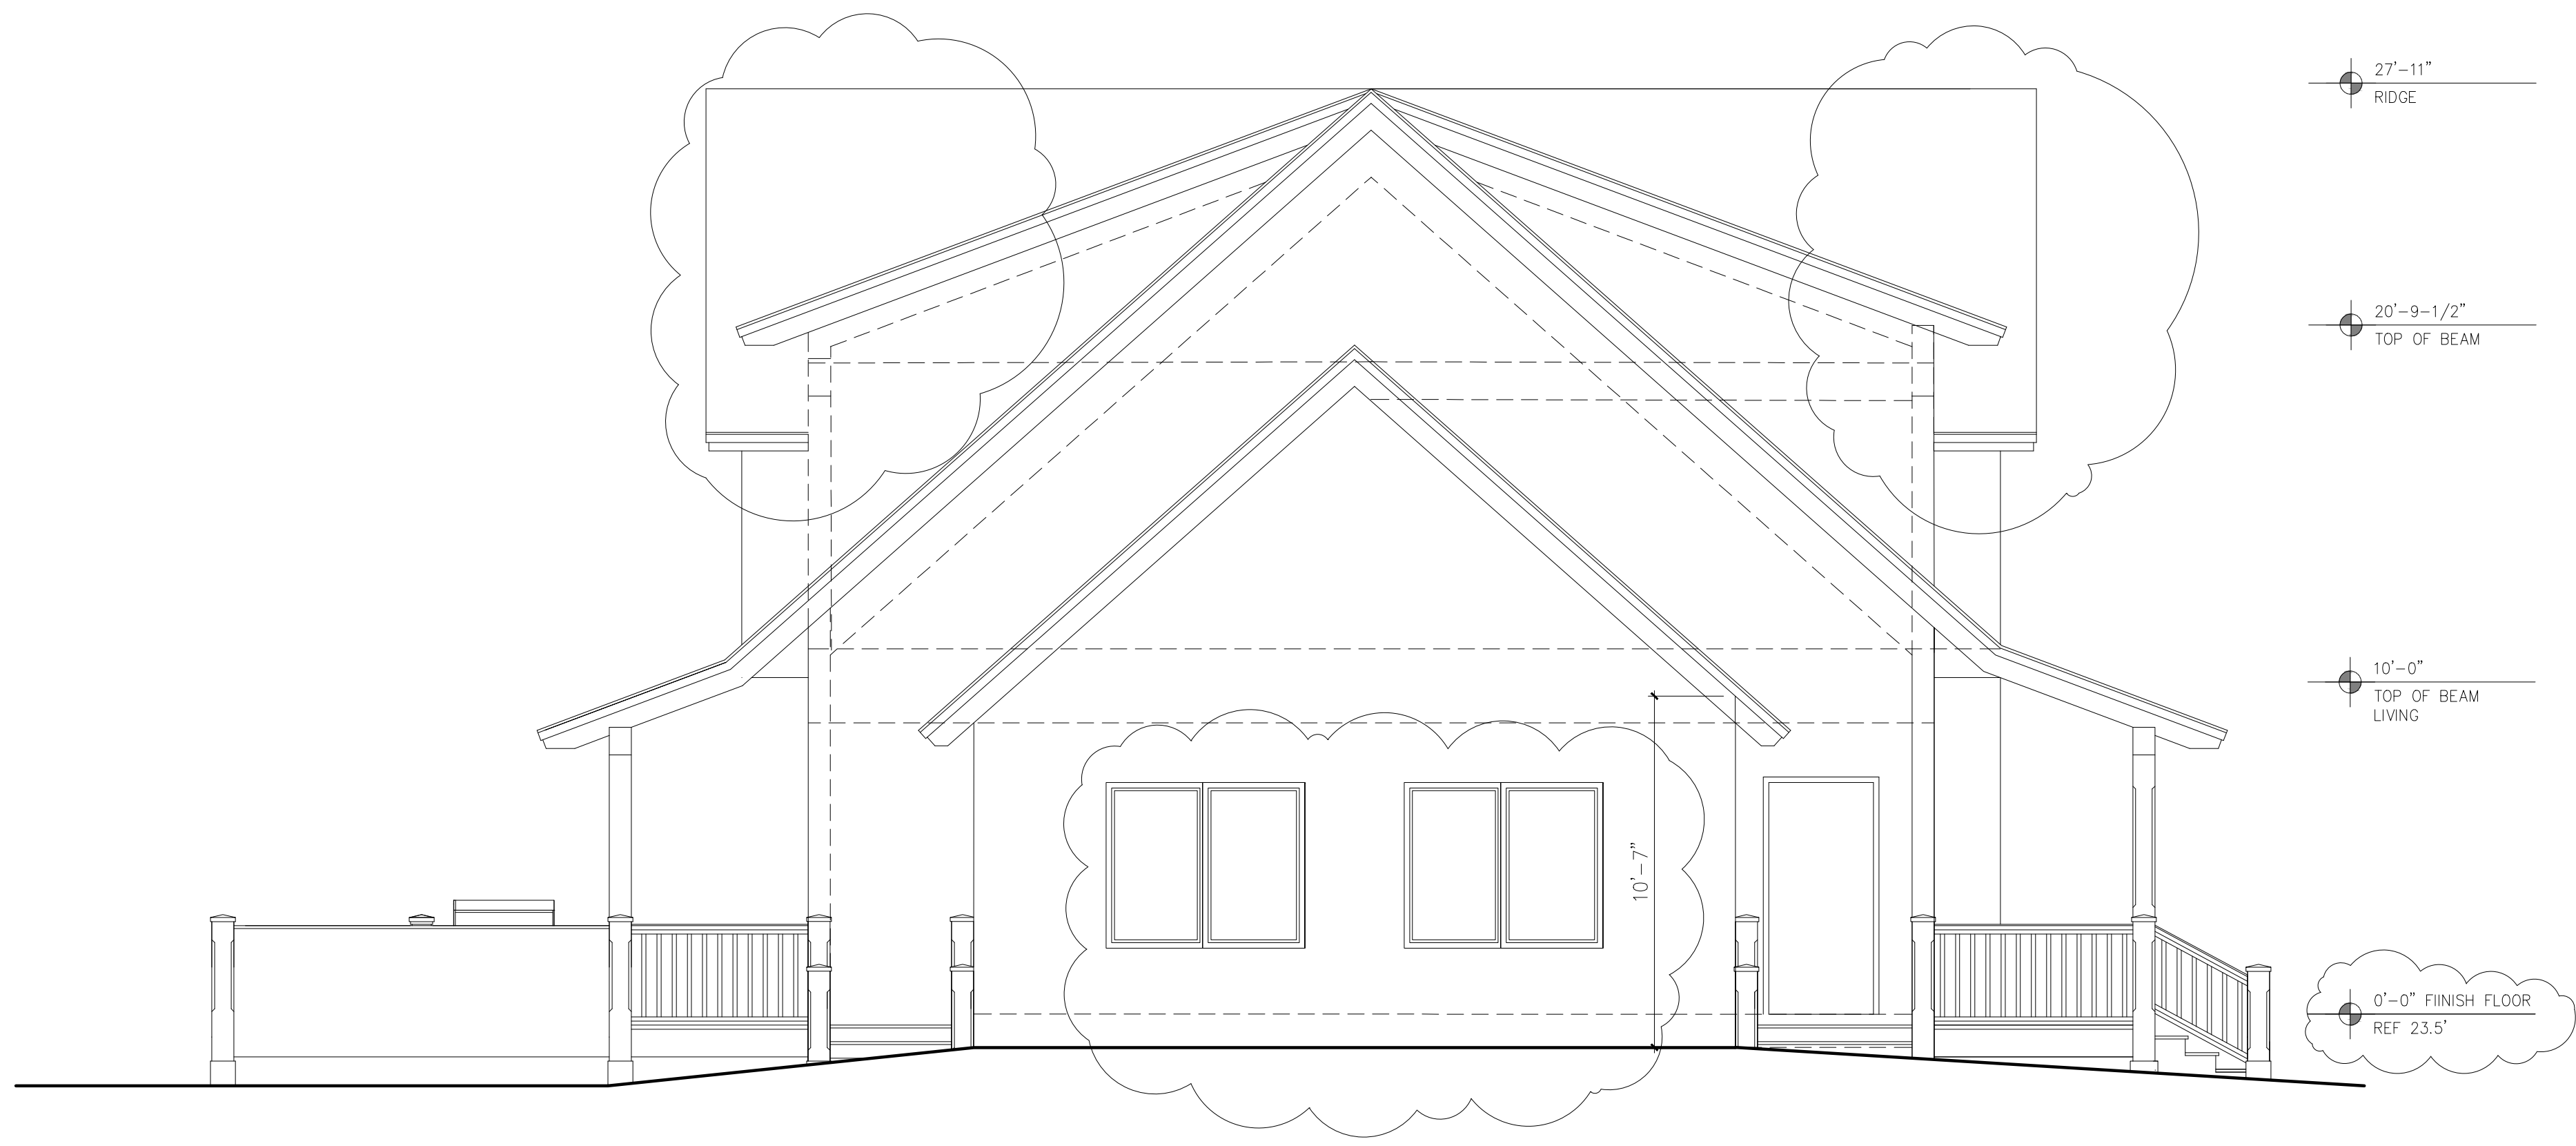

LEFT ELEVATION

SCALE: 1/4" = 1'-0"

2  
A8